

<sup>6</sup> K <sup>8</sup>  
N

DUPLEX PENTHOUSE  
*at Karl Netter*

# FLOOR NO.5

1/100

SEA VIEW




FLAT 12  
Duplex Penthouse  
282.5 m<sup>2</sup>  
12+12+31 m<sup>2</sup> Balcony

KARL NETTER STREET

# FLOOR NO.6

1/100

SEA VIEW

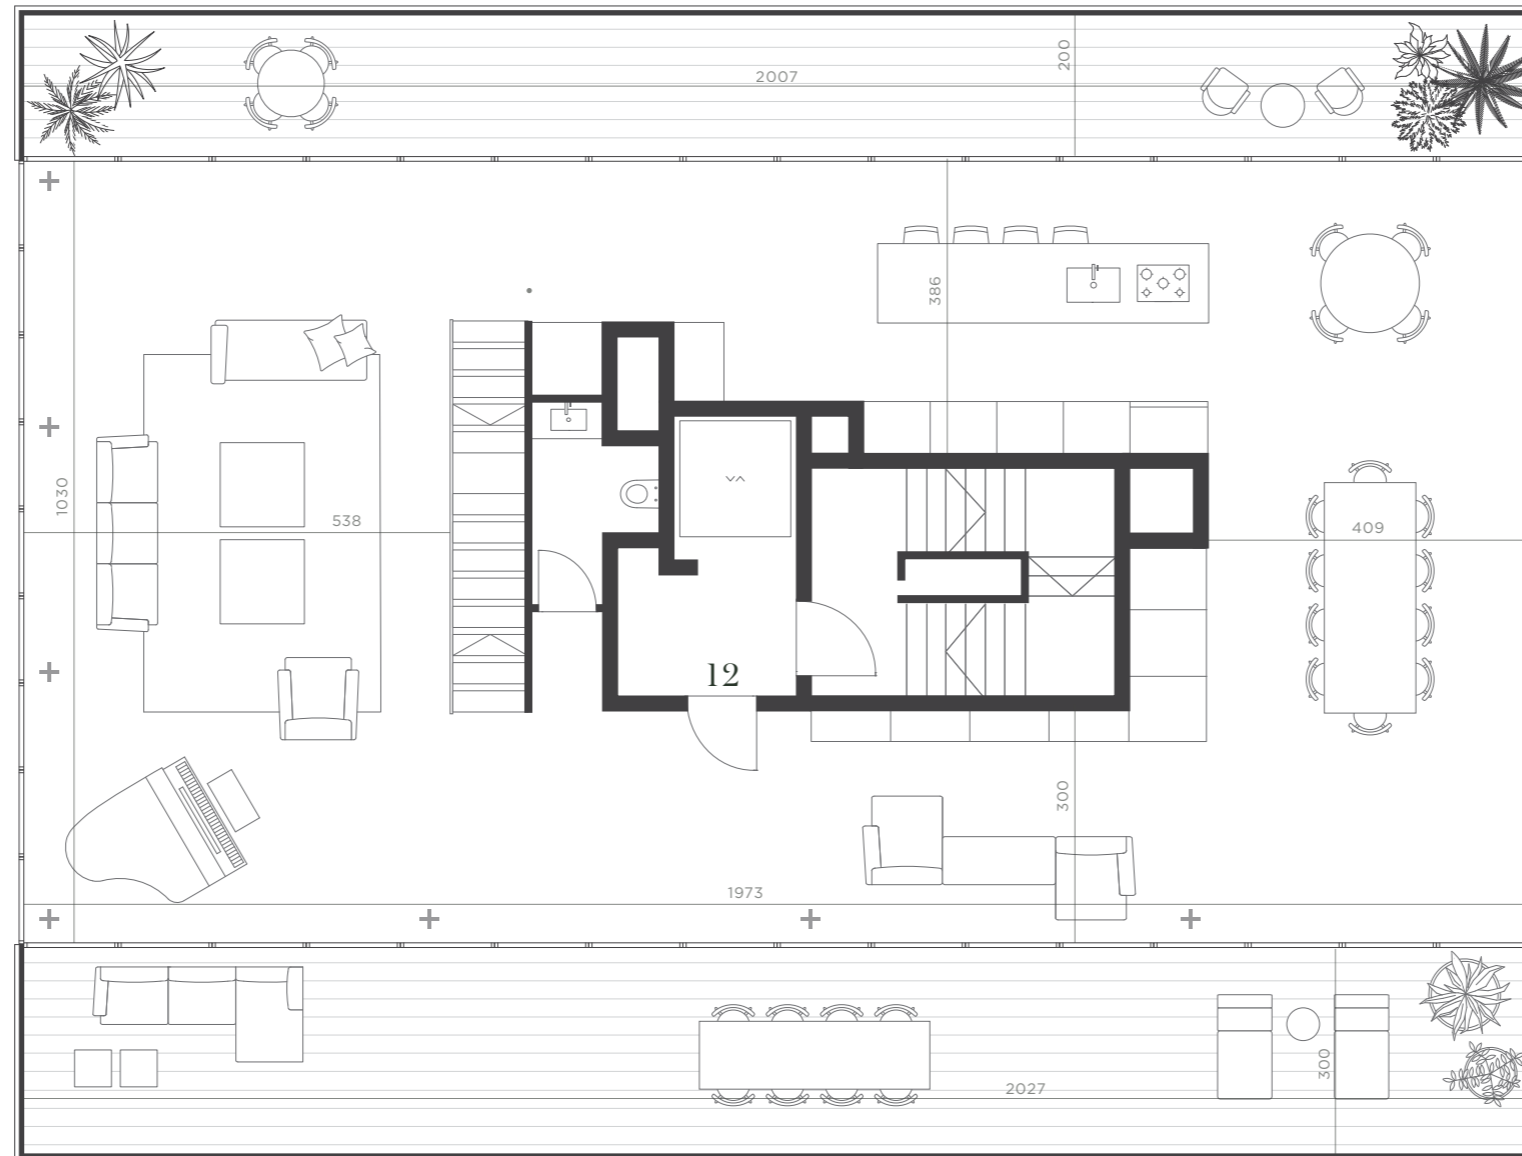

FLAT 12  
Duplex Penthouse  
188 m<sup>2</sup>  
61+47 m<sup>2</sup> Balcony

KARL NETTER STREET

# ROOF TOP

1/100

SEA VIEW



FLAT 12  
Penthouse Roof Top  
107 m<sup>2</sup>



KARL NETTER STREET